

Project Name:
**HINDU
 TEMPLE
 ROBINS, IA**

Iowa City, Iowa
 Owner Project Number:

CDT Project Number:
 18014

carlson design team



1210 S. GILBERT ST
 SUITE 100
 IOWA CITY, IA 52240
 319-338-0066 PHONE
 319-351-0066 FAX

Consultants:


Sheet Title:
**EAST & NORTH
 ELEVATIONS**

Number	Date	Description


Drawn By: Checked By:

Author Checker

Sheet Number:
A-200

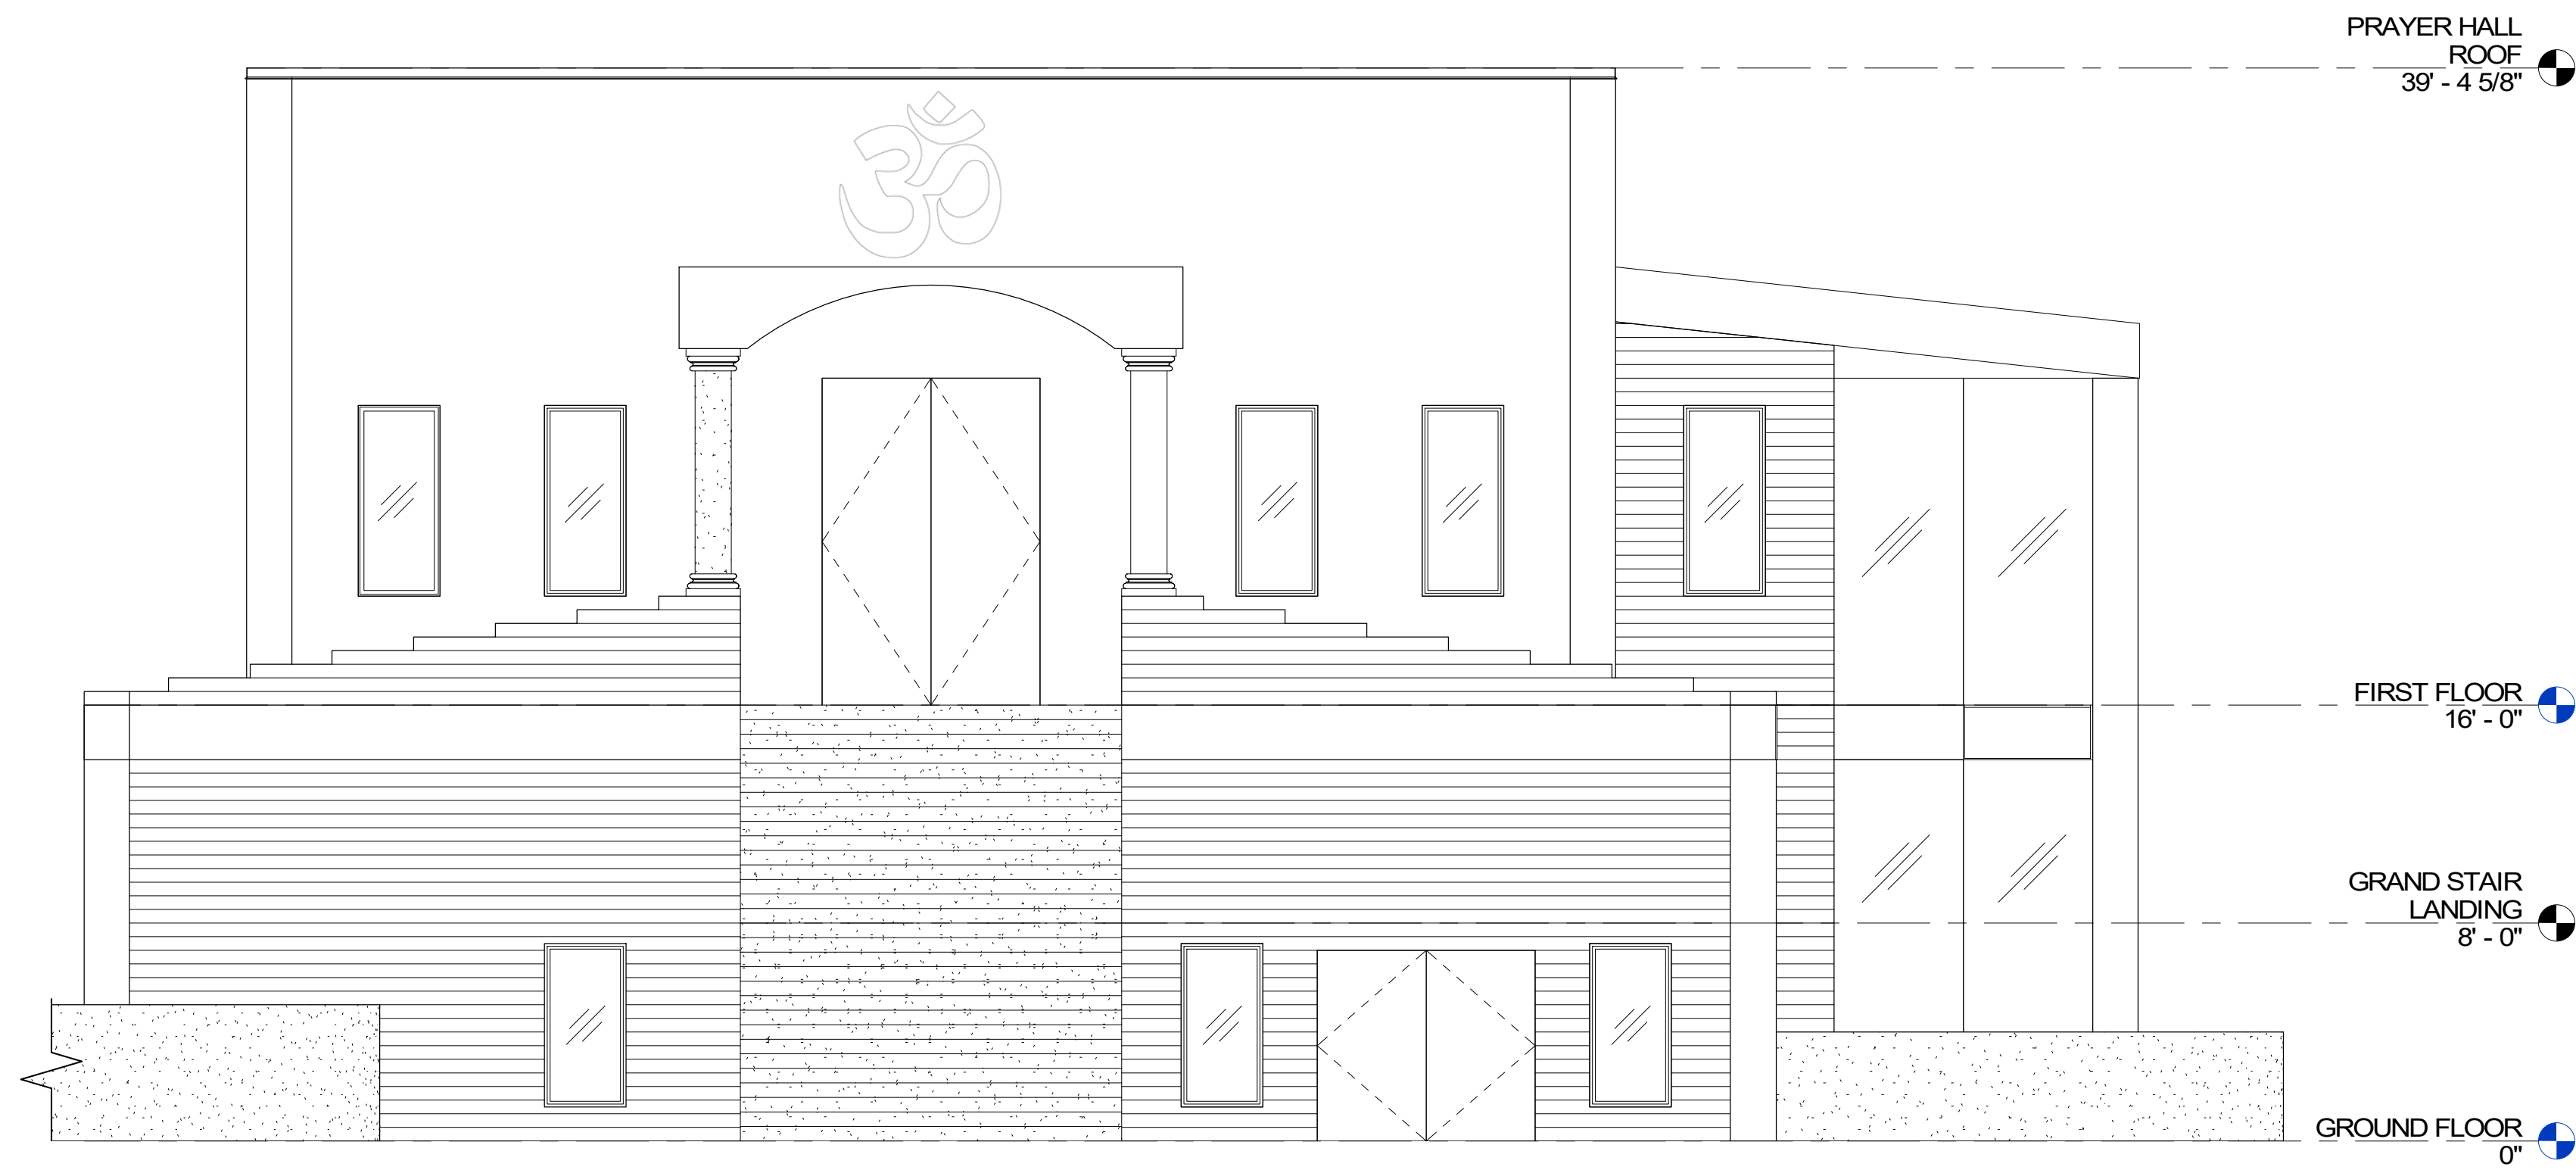

1 EAST ELEVATION
 3/16" = 1'-0"

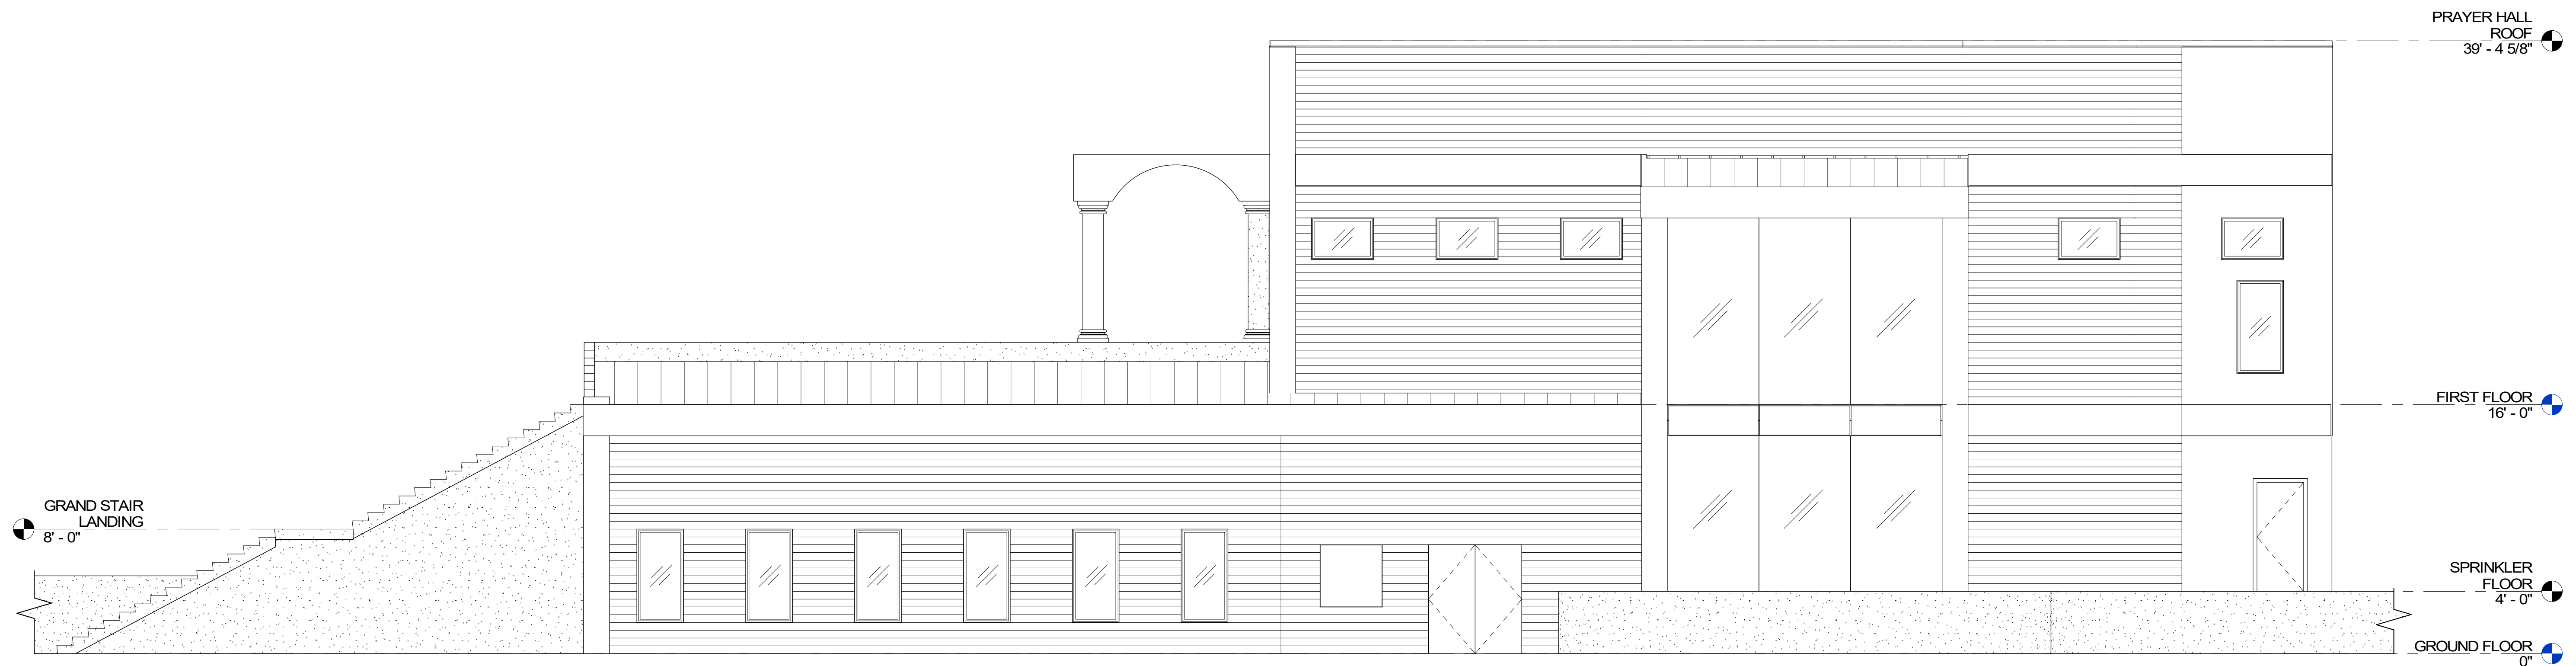

2 NORTH ELEVATION
 3/16" = 1'-0"