


D:\D360T\ACAD\219004\Sheets\Exhibits.dwg 5-06-19 11:36:53 AM

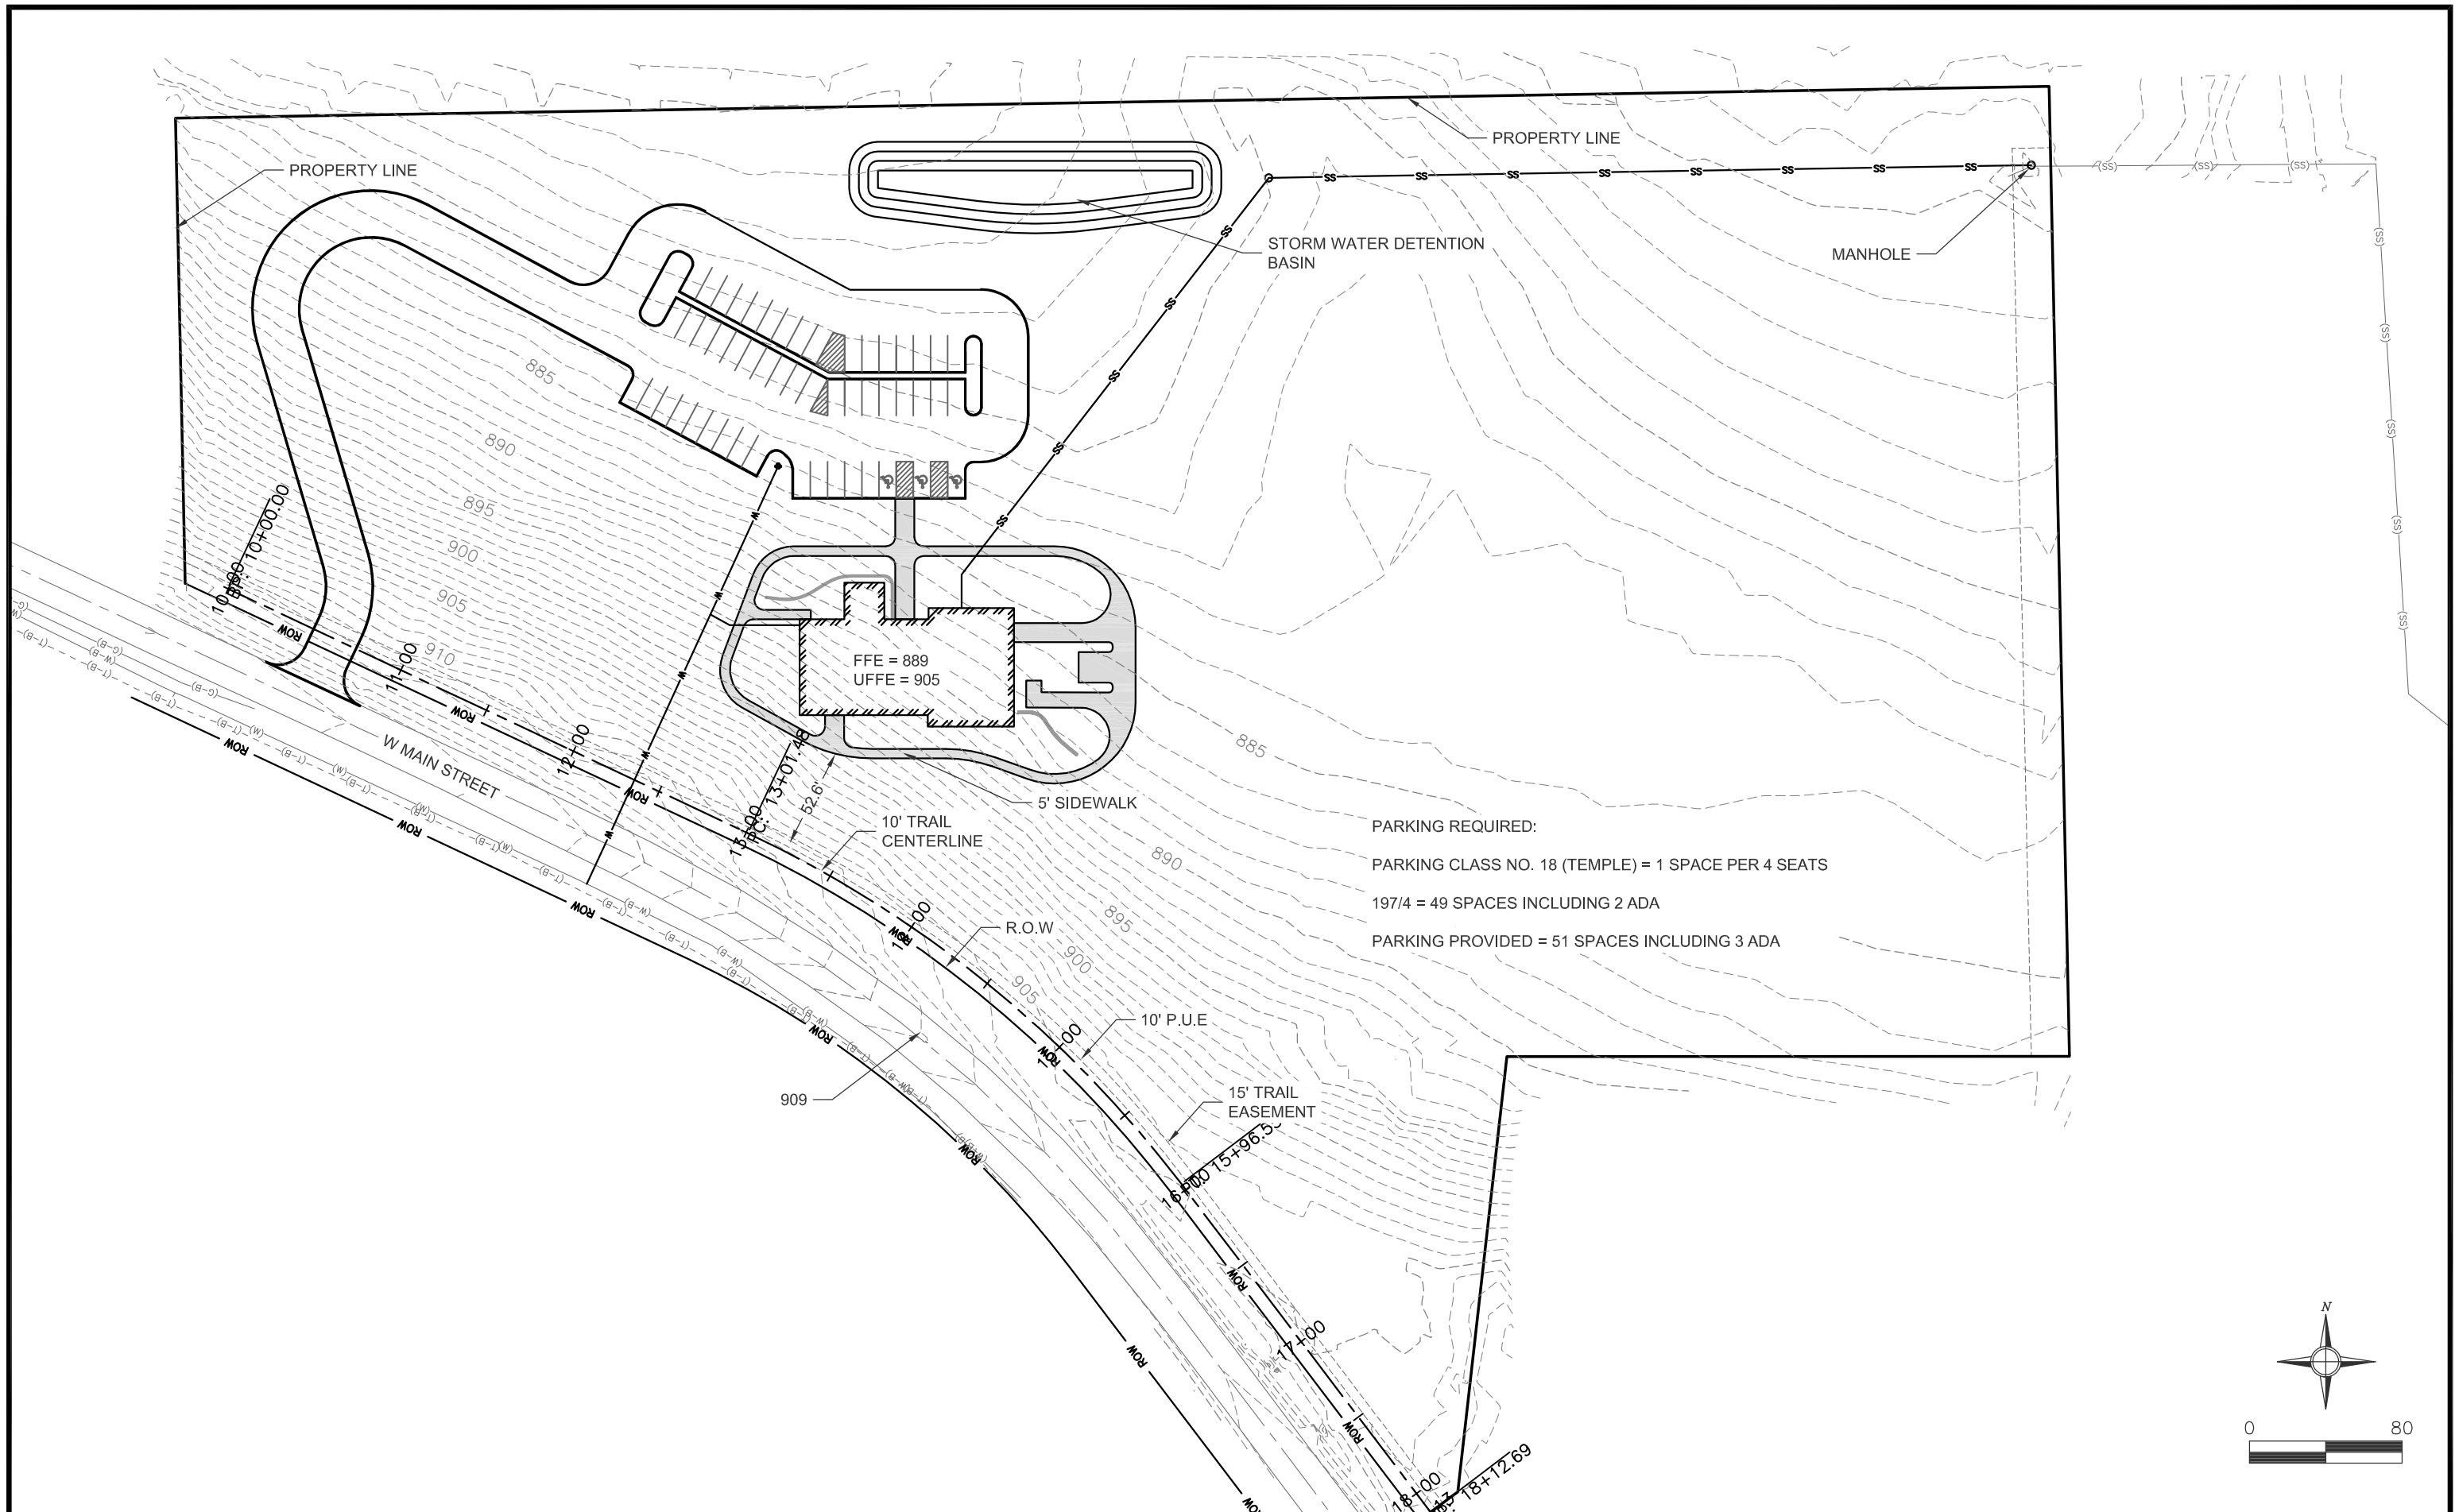

PARKING REQUIRED:  
 PARKING CLASS NO. 18 (TEMPLE) = 1 SPACE PER 4 SEATS  
 197/4 = 49 SPACES INCLUDING 2 ADA  
 PARKING PROVIDED = 51 SPACES INCLUDING 3 ADA

NO.	REVISION DESCRIPTION	APPROVED	DATE

CLIENT: CLIENT  
 ADDRESS  
 CITY, STATE ZIP  
 PHONE



DRAWN BY: DJD  
 DATE: 4/5/2019  
 PROJECT NO. 219004  
 APPROVED BY: TJH  
 SCALE: PLAN

HINDU TEMPLE  
 ROBINS, IA

CONCEPT - 11

SHEET NO.  
 1  
 OF  
 1