




Number	Date	Description

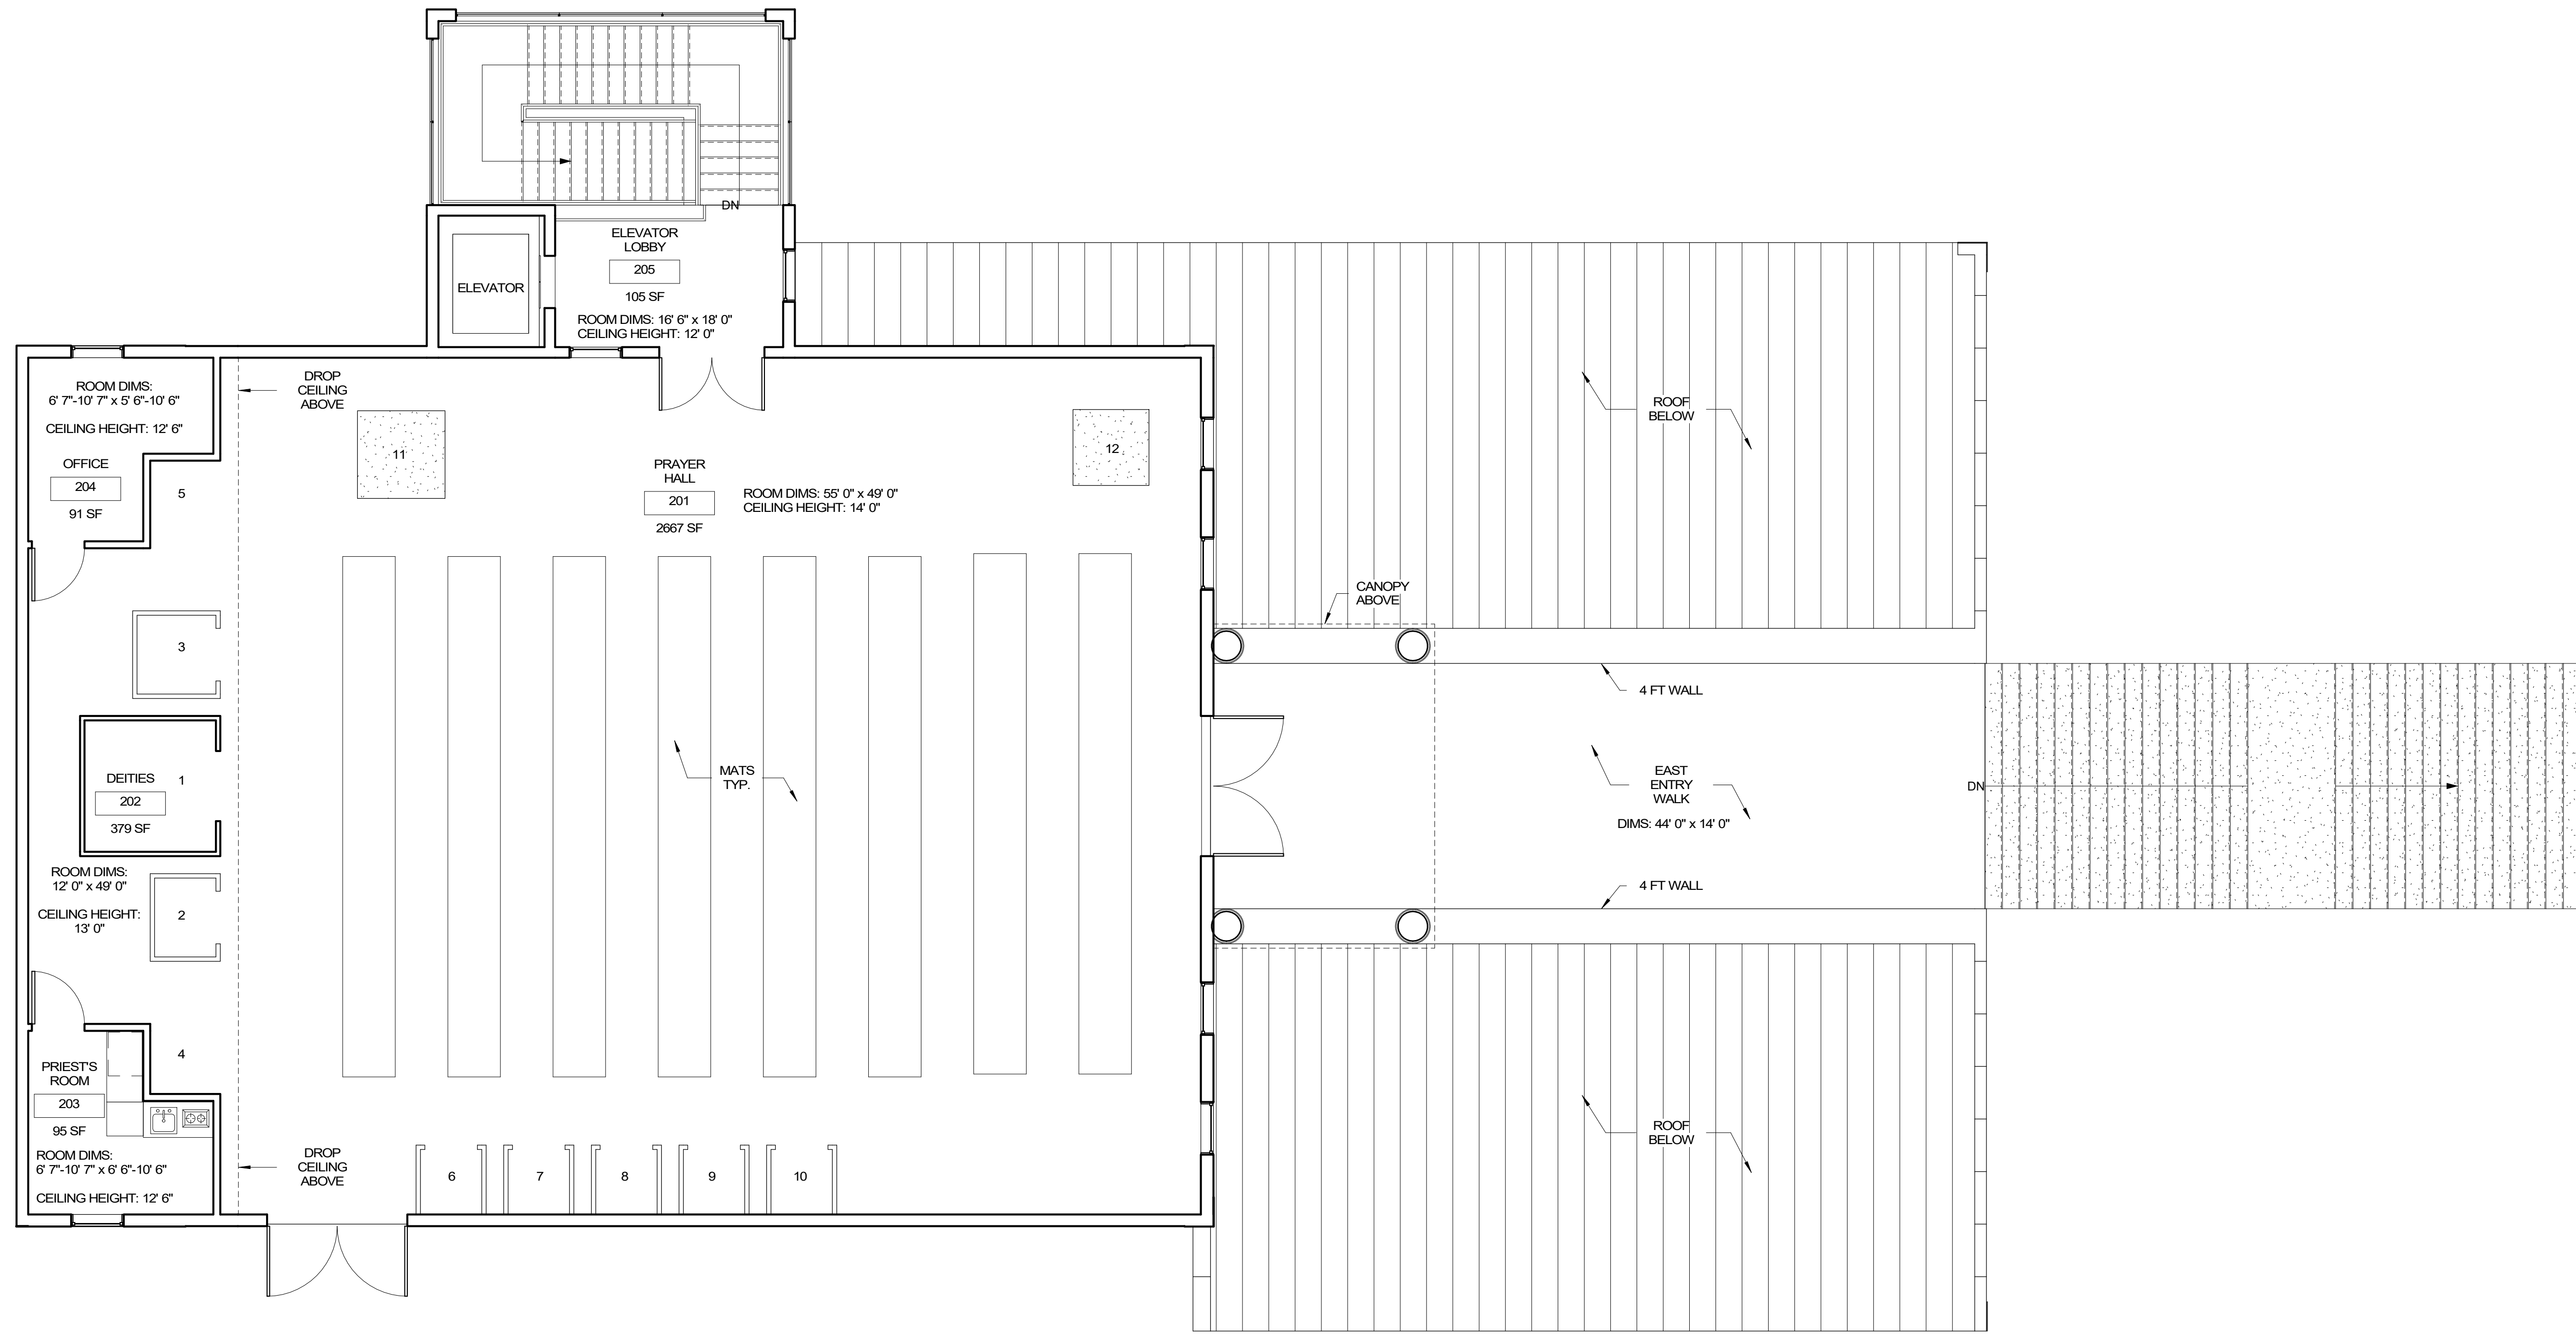

1 FIRST FLOOR AREA PLAN
 3/16" = 1'-0"