




| Number | Date | Description |
|--------|------|-------------|
| | | |
| | | |
| | | |
| | | |
| | | |
| | | |
| | | |
| | | |
| | | |
| | | |

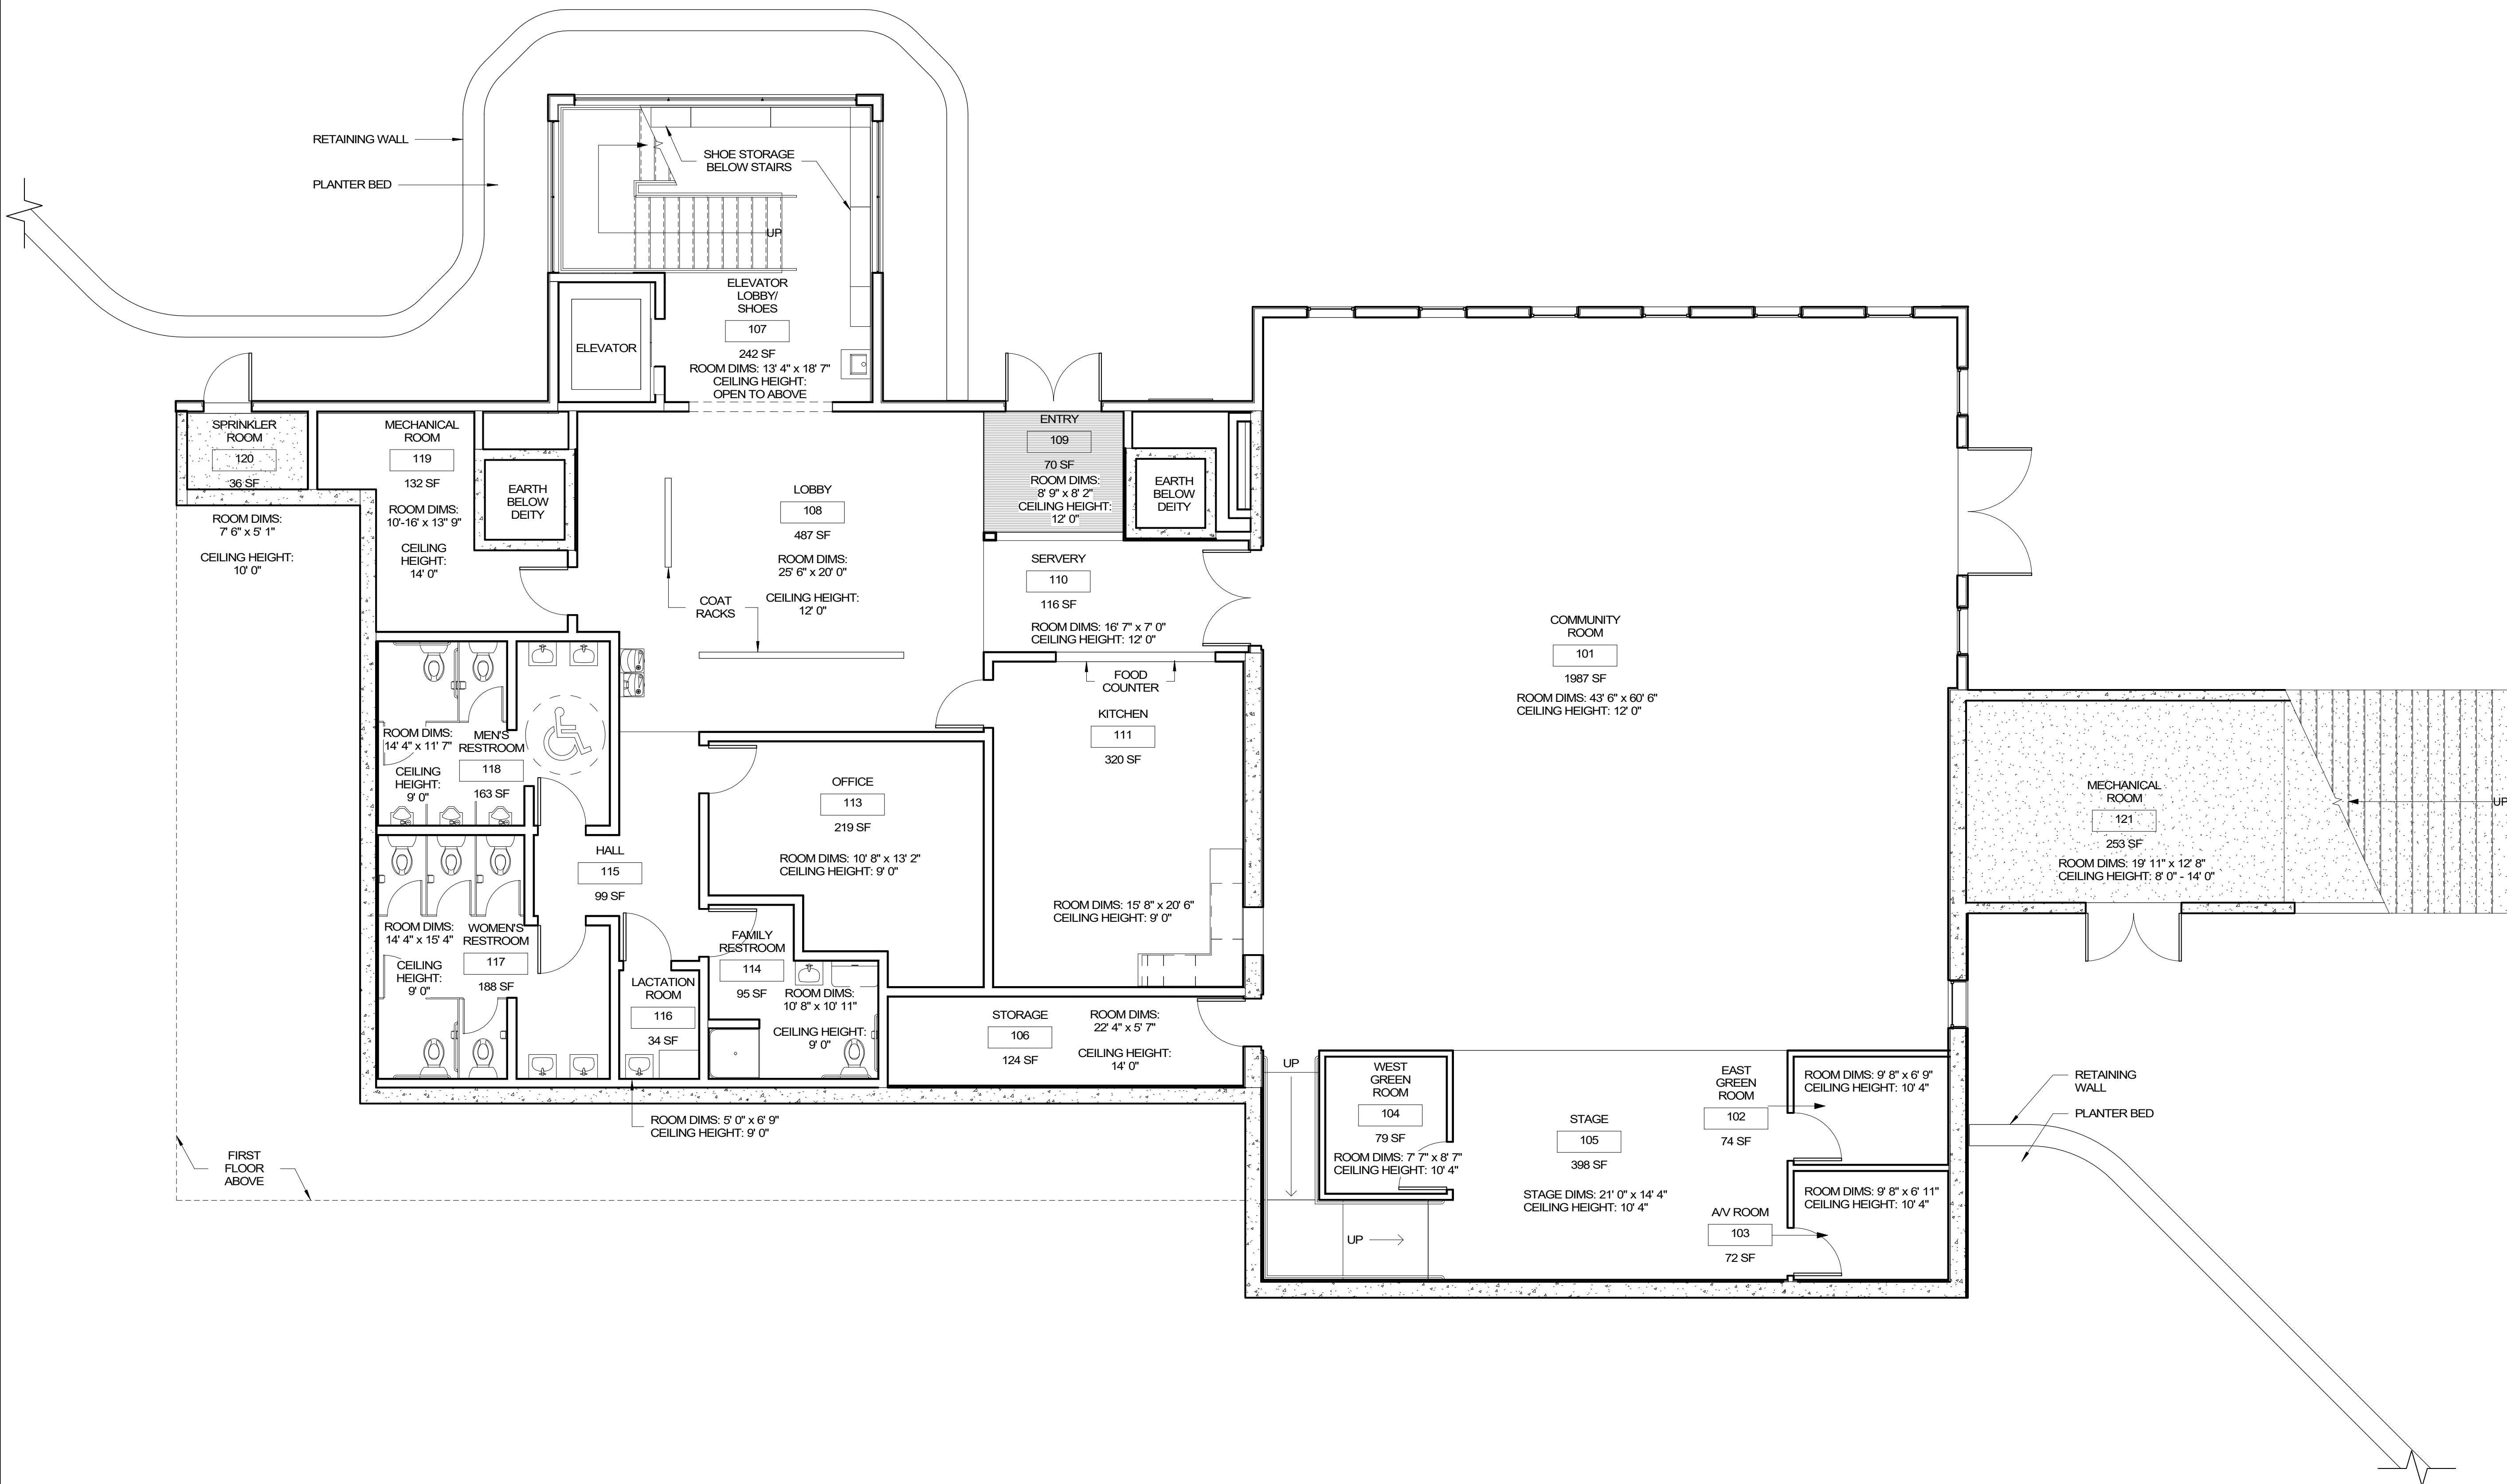

1 GROUND FLOOR AREA PLAN
 3/16" = 1'-0"